


All dimensions to be checked on site. Figured dimensions take preference over scaled dimensions. Any errors or discrepancies to be reported to the Architects. This drawing may not be edited or modified by the recipient.

Copyright and ownership of this drawing is vested in RKD Architects, whose prior written consent is required for its use, reproduction or for publication to any third party. All rights reserved by the law of copyright and by international copyright conventions are reserved to RKD Architects and may be protected by court proceedings for damages and/or injunctions and costs. RKD Architects' Quality Management Systems are certified to ISO 9001:2015.

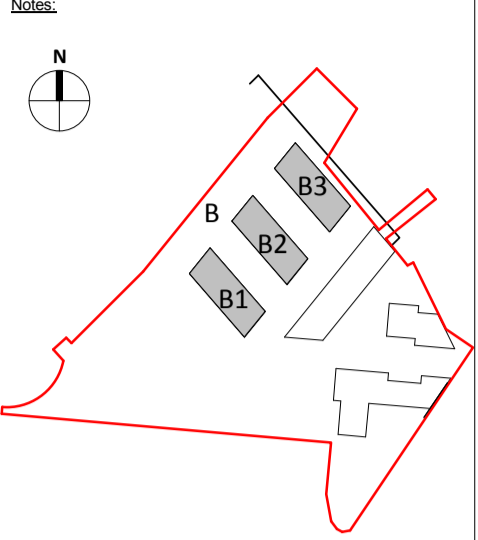


Notes: All levels shown are to the Irish Transverse Mercator (ITM) and are displayed in meters (m). All levels shown relate to the Malin Head datum. All dimensions shown in millimeters (mm). Symbol indicates top of floor level and relates to Malin Head datum.

MATERIAL FINISHES table with columns for material type and description. Includes sections for BRICKWORK, METAL CLADDING, GLAZING, and BALUSTRADE.

Revision table with columns for Rev, Date, and Description. Includes entry A dated OCT 2019 for 'Issued for Planning Application Submission'.

STATUS: PLANNING
PROJECT: THE CONNOLLY QUARTER
PROJECT ADDRESS: Lands to the Rear of Connolly Station, Dublin 1

REV: A PROJECT NO: 18135 SCALE: 1:200
DATE: JUN 2019 DRN: Author CHK: CS

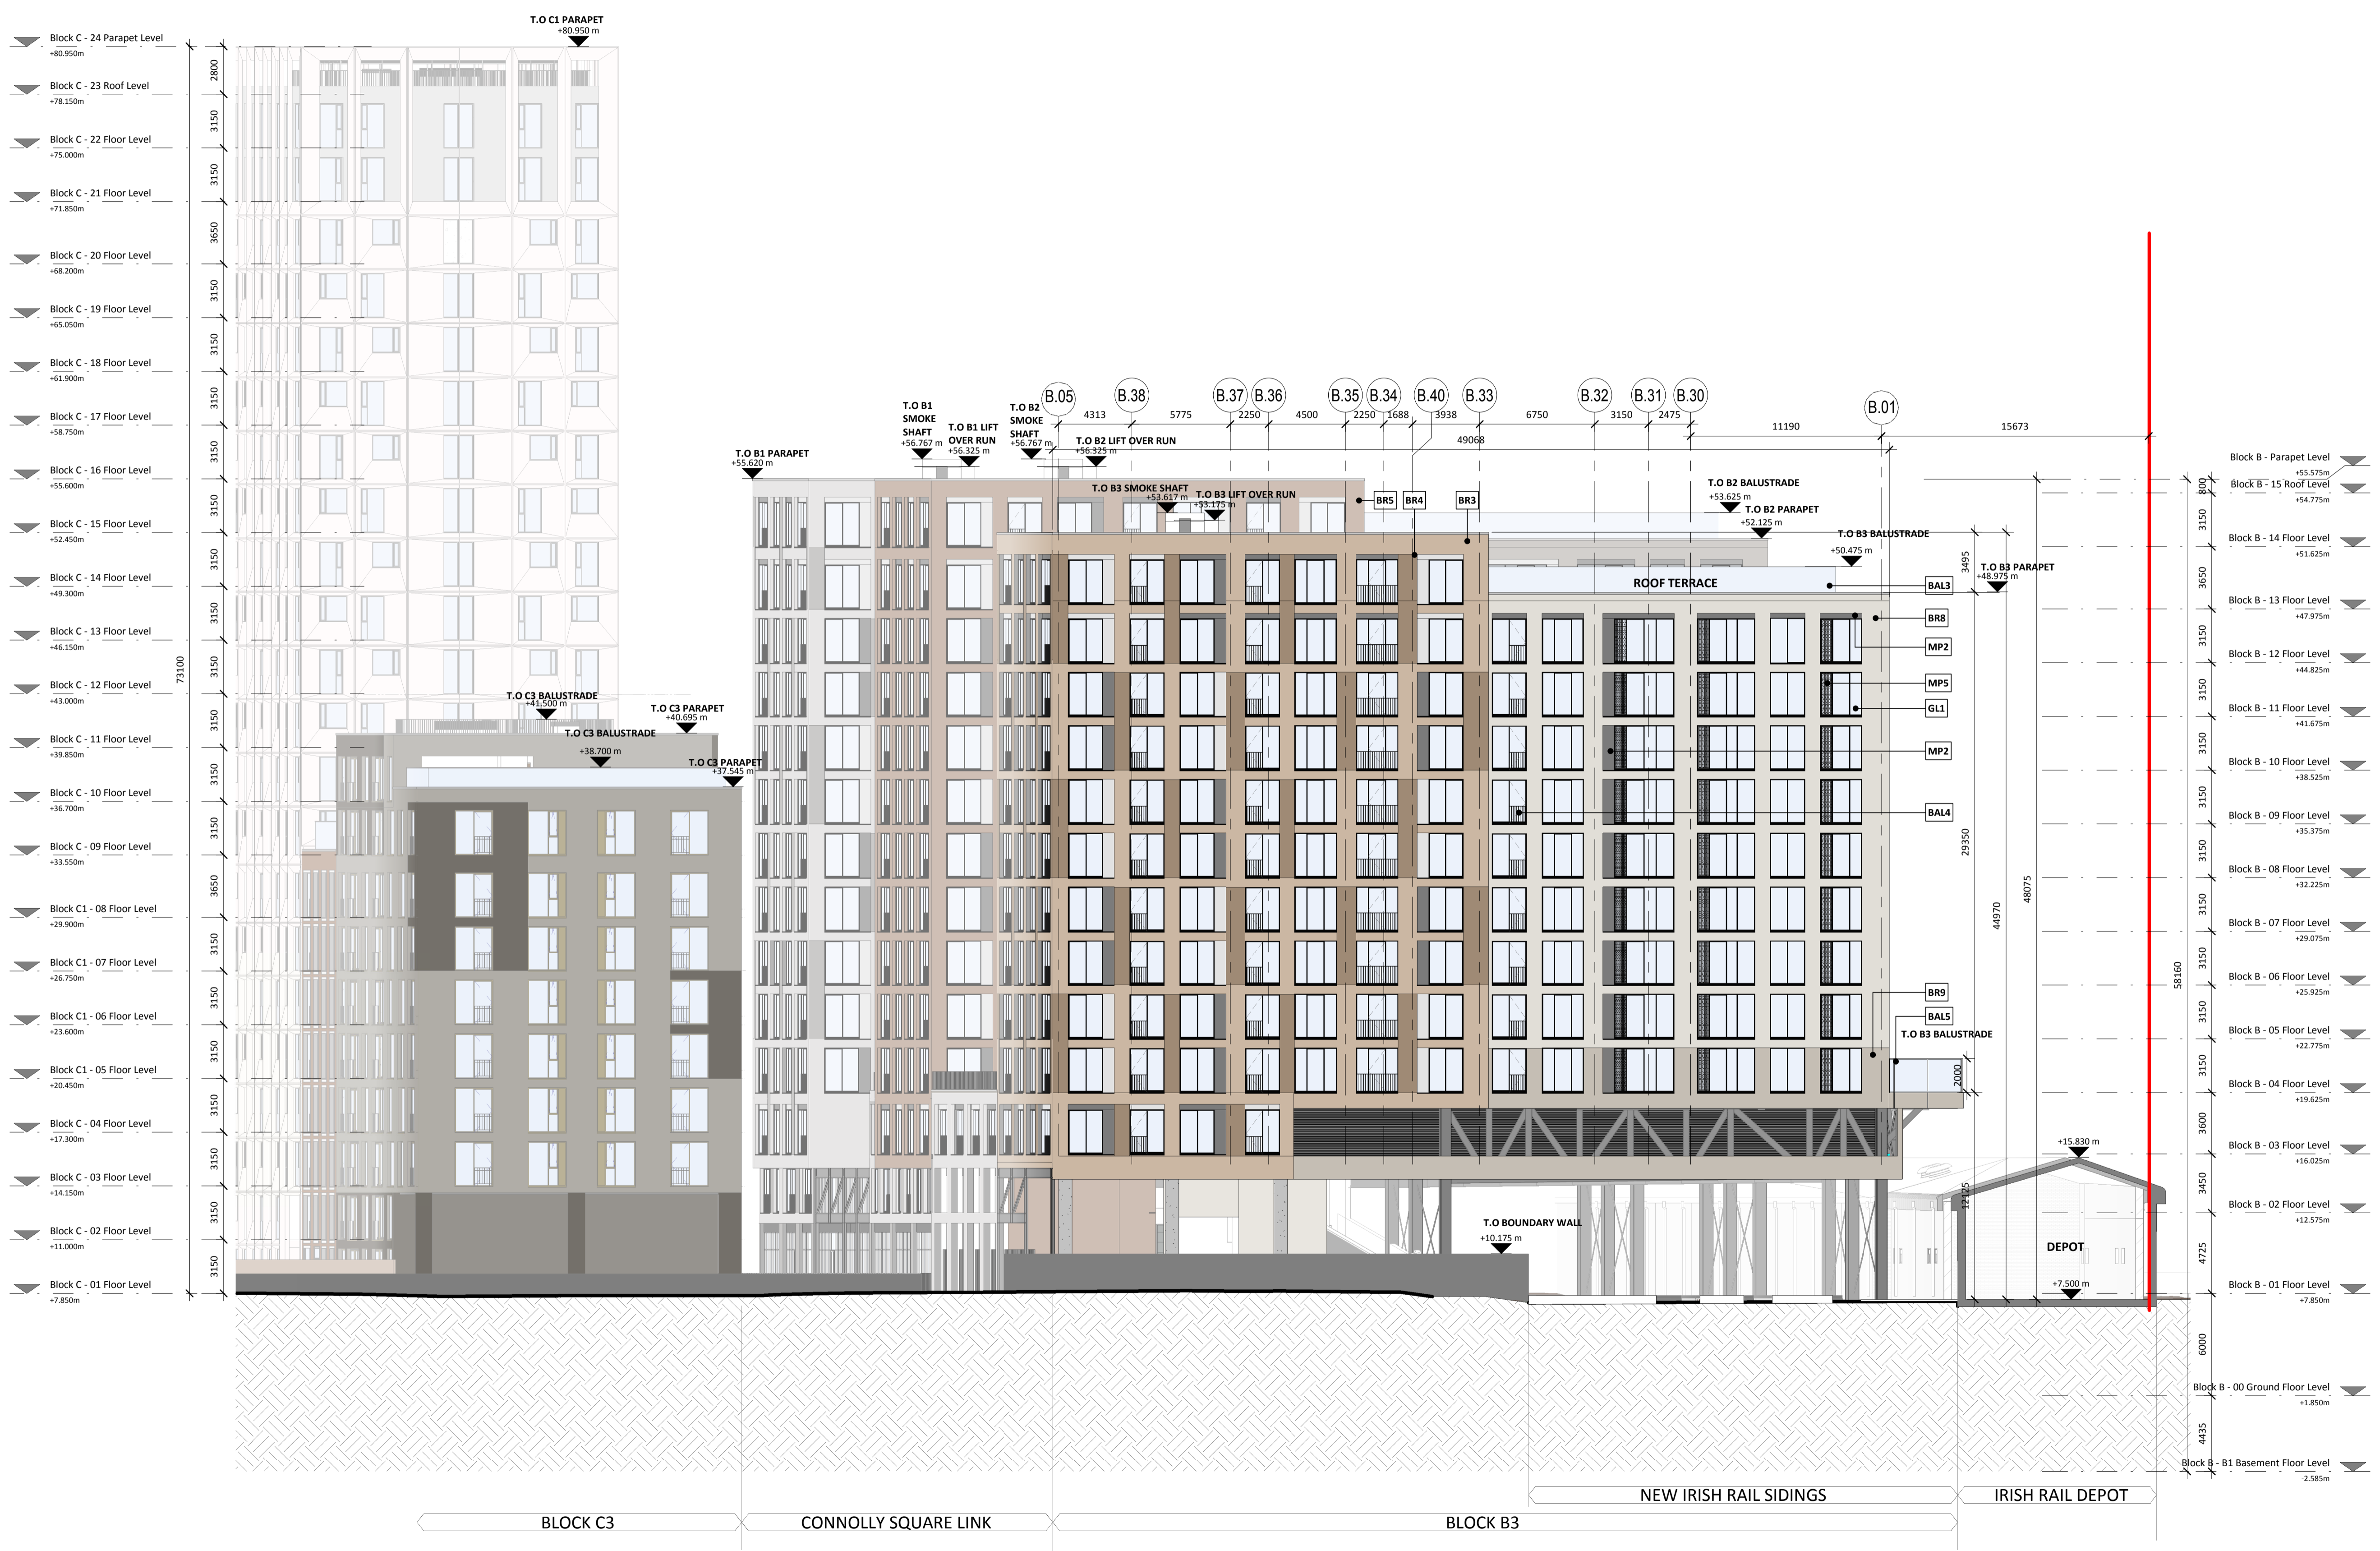

1 BLOCK B - NORTH EAST ELEVATION
1:200