
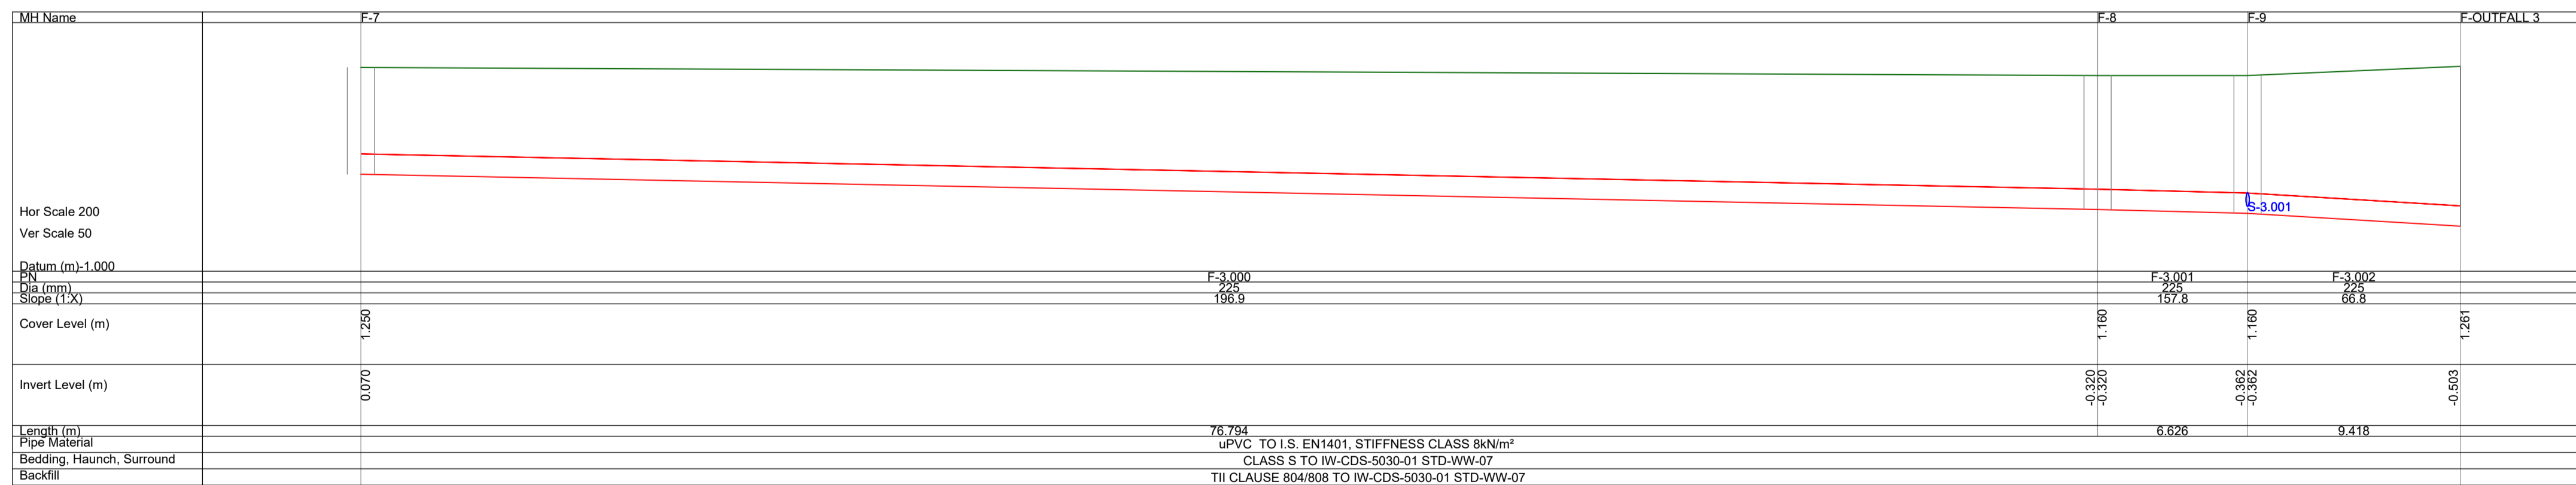
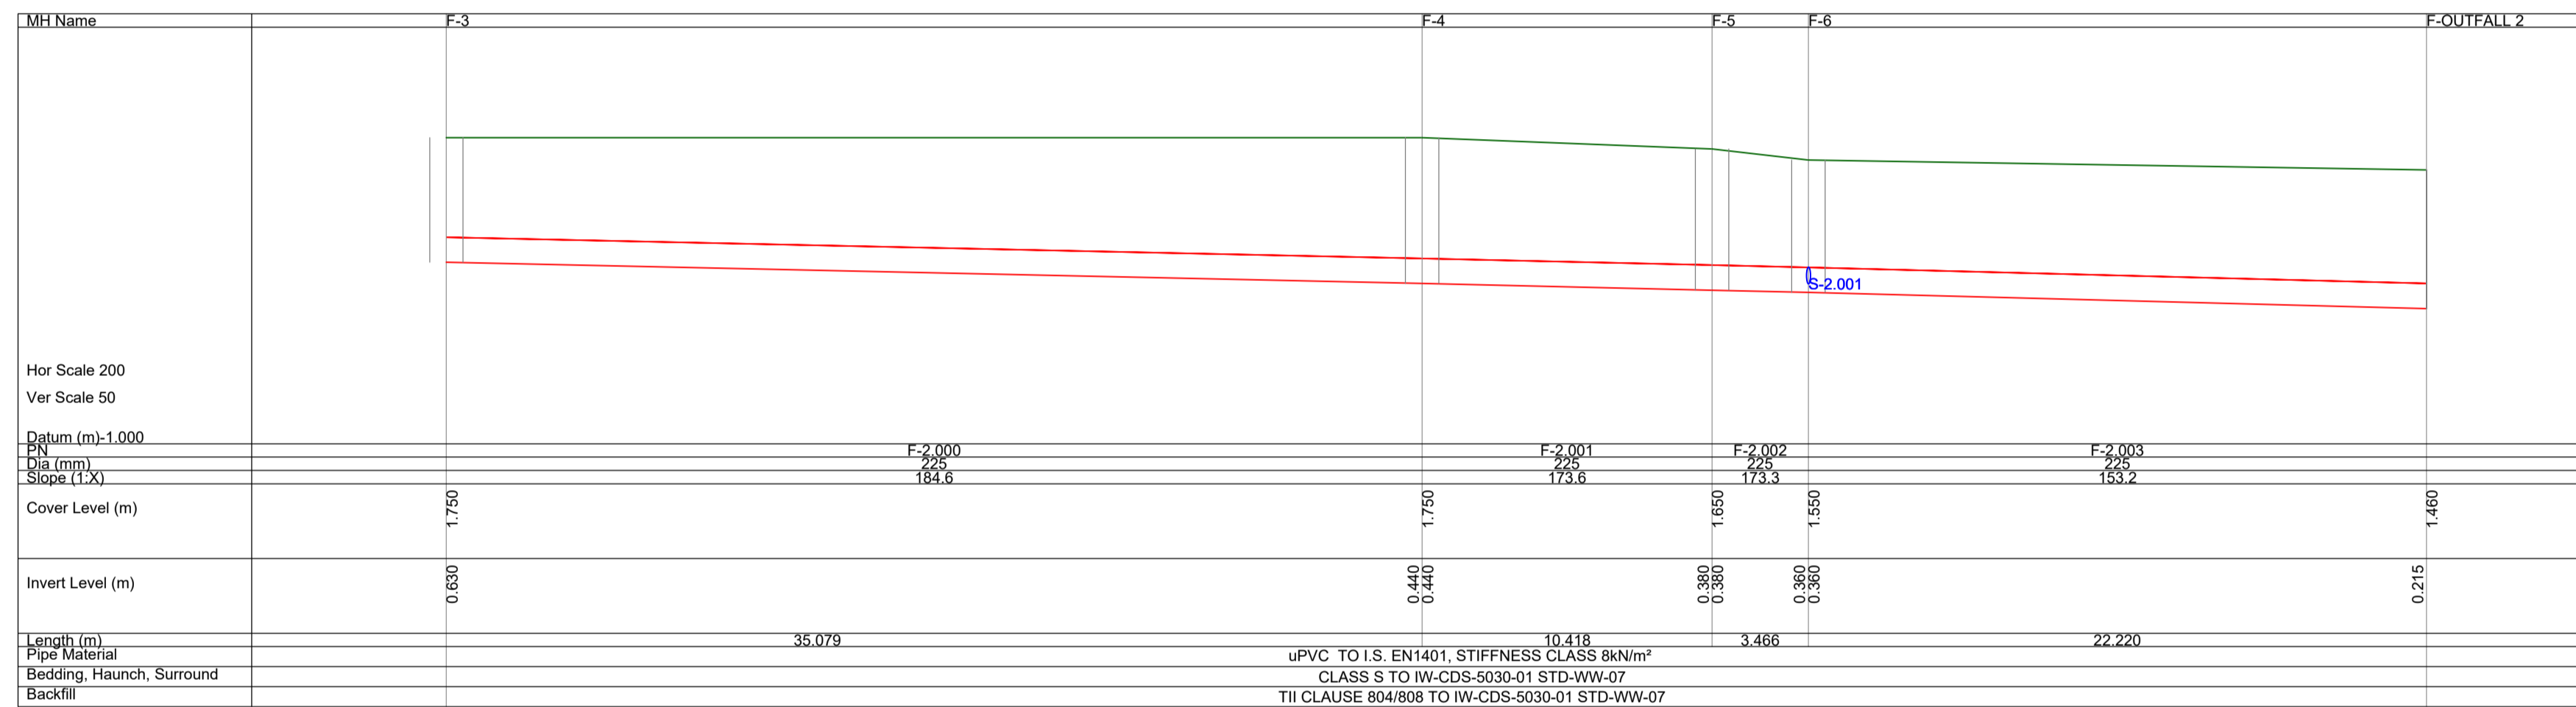


ALL WASTEWATER DRAINS, MANHOLES AND ANCILLARY WORKS  
 INSTALLATION AND CONSTRUCTION DETAILS ARE TO COMPLY WITH  
 IRISH WATER'S CODE OF PRACTICE FOR WASTEWATER INFRASTRUCTURE  
 (IW-CDS-5030-03) AND STANDARD DETAILS (IW-CDS-5030-01)

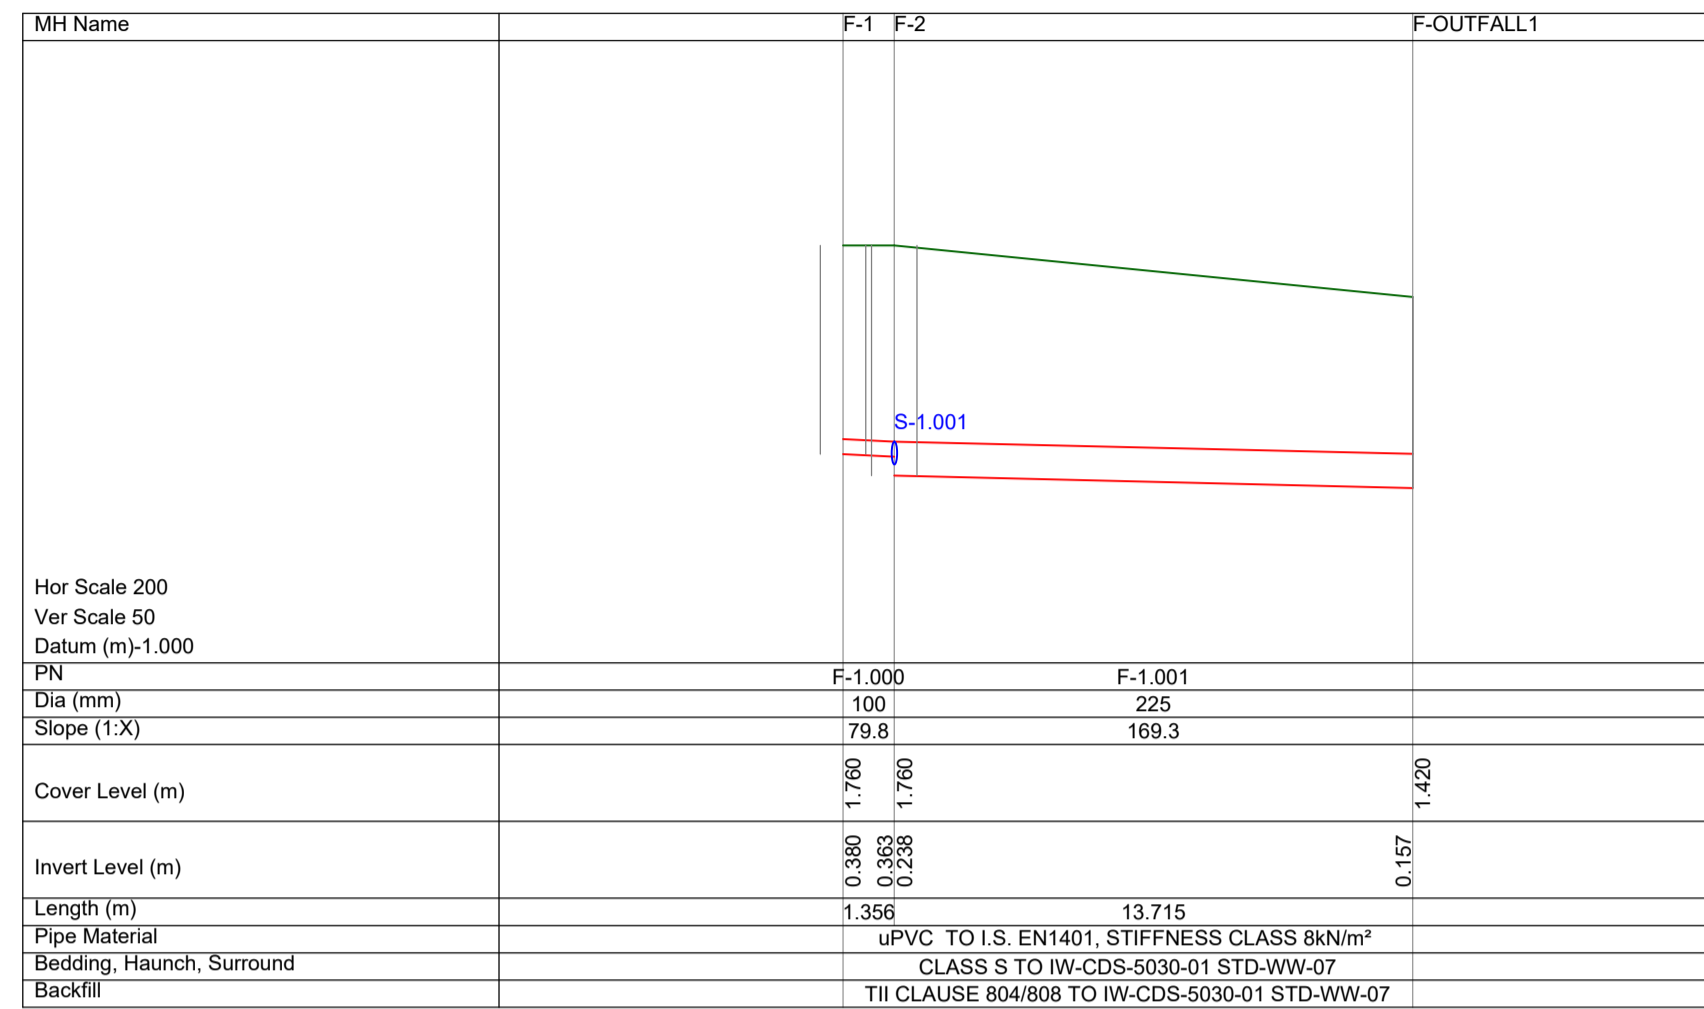


**INFORMATION ONLY**  
 THIS DRAWING HAS BEEN ISSUED FOR INFORMATION  
 PURPOSES ONLY AND MUST NOT BE USED  
 FOR CONSTRUCTION UNDER ANY CIRCUMSTANCES

ORDNANCE SURVEY OF IRELAND LICENCE NO. EN0000819 © GOVERNMENT OF IRELAND

- FOR SETTING OUT REFER TO ARCHITECT'S DRAWINGS.
- THIS DRAWING TO BE READ IN CONJUNCTION WITH ALL OTHER ARCHITECTURAL AND ENGINEERING DRAWINGS AND ALL OTHER RELEVANT DRAWINGS AND SPECIFICATIONS.
- DO NOT SCALE THIS DRAWING. USE FIGURED DIMENSIONS ONLY.
- NO PART OF THIS DOCUMENT MAY BE REPRODUCED OR TRANSMITTED IN ANY FORM OR STORED IN ANY RETRIEVAL SYSTEM OF ANY NATURE WITHOUT THE WRITTEN PERMISSION OF O'CONNOR SUTTON CRONIN AS COPYRIGHT HOLDER EXCEPT AS AGREED FOR USE ON THE PROJECT FOR WHICH THE DOCUMENT WAS ORIGINALLY ISSUED.

Rev No.	Date	Revision Note	Drn by	Chkd by	Rev No.	Date	Revision Note	Drn by	Chkd by
P01	19.06.19	SUITABLE FOR REVIEW/COMMENT	NG	NMM					
C01	26.09.19	SUITABLE FOR PLANNING	NG	NMM					

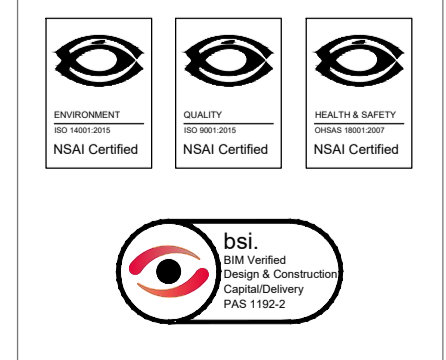

Head Office,  
 9 Prussia Street,  
 Dublin 7,  
 D07 KT57

TEL +353 (0)1 8682000

e: [contactus@ocsc.ie](mailto:contactus@ocsc.ie)  
 w: [www.ocsc.ie](http://www.ocsc.ie)

Dublin | London | Belfast | Galway | Cork



Client: OXLEY HOLDINGS LIMITED  
 Project: CONNOLLY QUARTER

Title: PROPOSED WASTEWATER DRAINAGE  
 LONGITUDINAL SECTIONS

Code	Originator	Zone	Level	Type	Role	Number	Status	Revision
O635	OCSC	XX	XX	DR	C	0521	A1	P01

Date: 19.06.19 Scale: A5 SHOW @ A1 Drn by: NG Chkd by: QA Aprvd by: NMM