


USE

STUDIO APARTMENT
1 BED APARTMENT
2 BED APARTMENT
3 BED APARTMENT
INTERNAL RESIDENTIAL AMENITIES
RETAIL
COMMUNITY
ANCILLARY USE

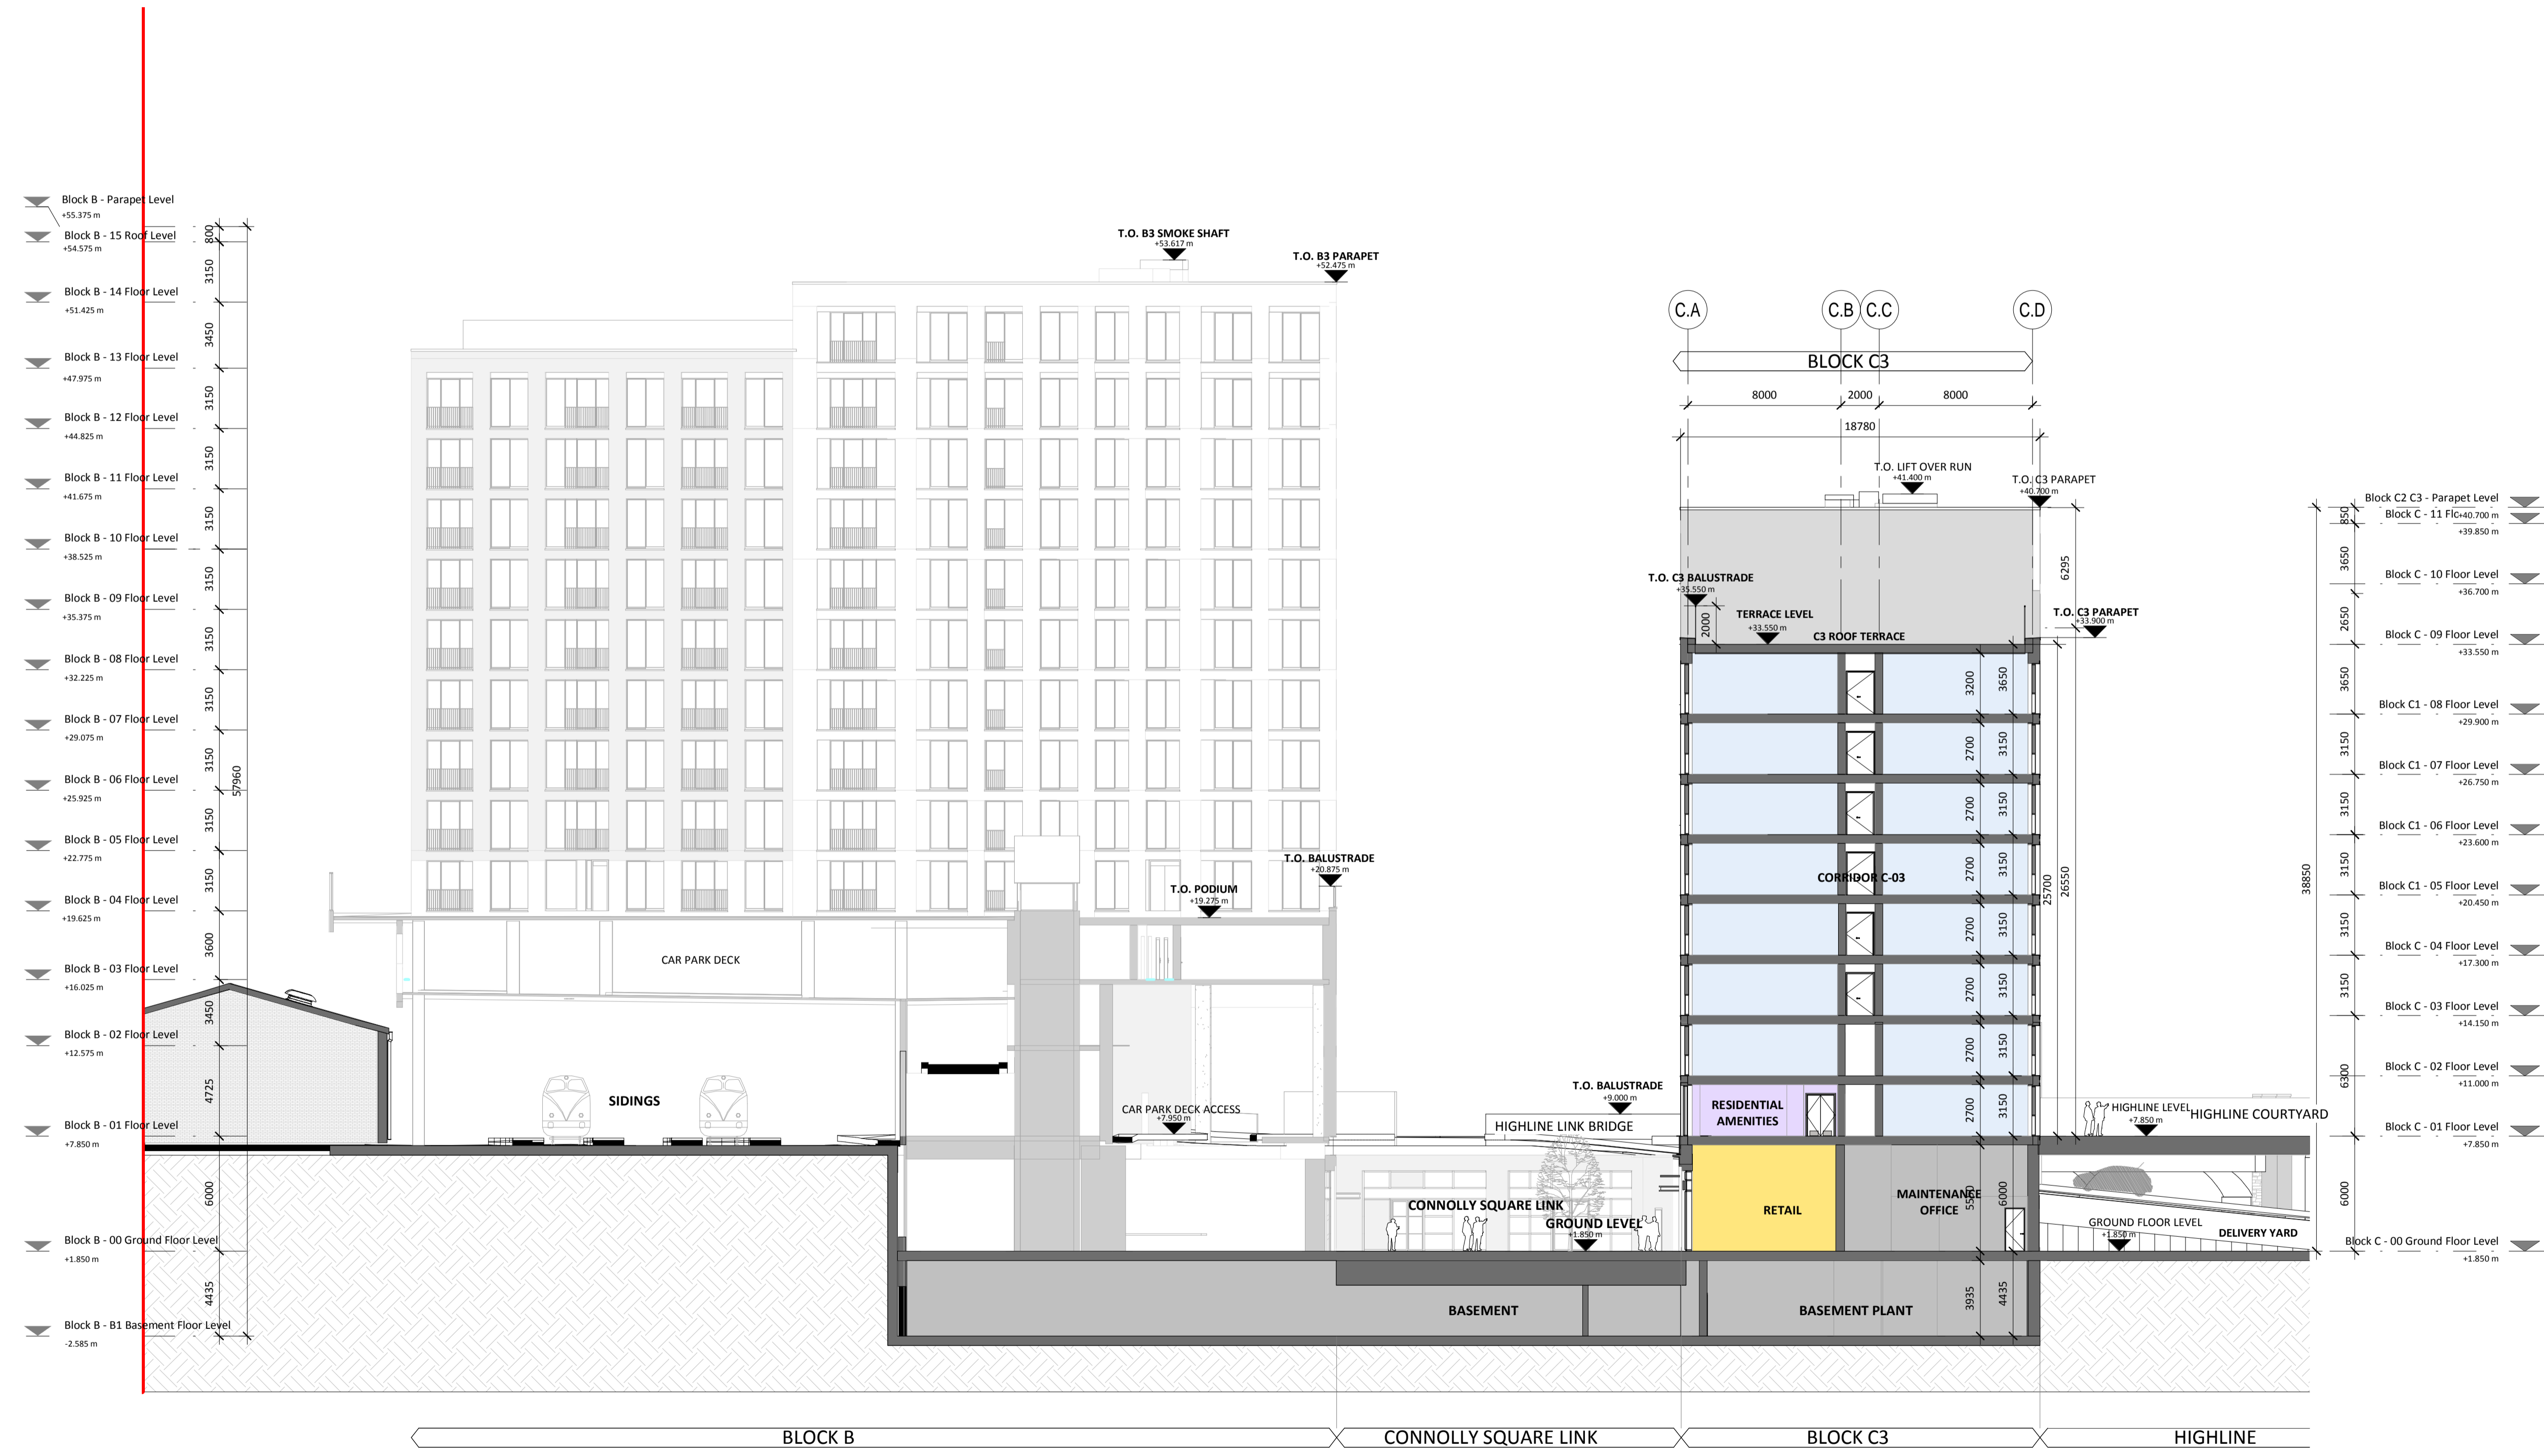

03 BLOCK C - SECTION 03
1 : 200

Rev.	Date	Description
A	OCT 2019	Issued for Planning Application Submission

STATUS: **PLANNING**

PROJECT: **THE CONNOLLY QUARTER**

PROJECT ADDRESS: **Lands to the Rear of Connolly Station, Dublin 1**

DWG TITLE: **BLOCK C SECTION 03**

DWG NO: **18135-RKD-C-ZZ-DR-A-1202**

REV.	PROJECT NO.	SCALE
A	18135	1 : 200

RKD

59 Northumberland Rd
Ballsbridge, Dublin 4
D04 WFB9, Ireland

+353 1 668 1055
info@rkd.ie
rkd.ie

ARROW

Nørre Farinngade 13, 41 m
DK-1264 Copenhagen K
Denmark

+45 4226 2860
info@arrowarchitects.com
www.arrowarchitects.com