


LEGEND:

- PROPOSED PUBLIC REALM
- EXISTING CARRIAGEWAY
- EXISTING FOOTPATH
- PROPOSED ON-ROAD CYCLETRACK
- PROPOSED PARKING / SET-DOWN

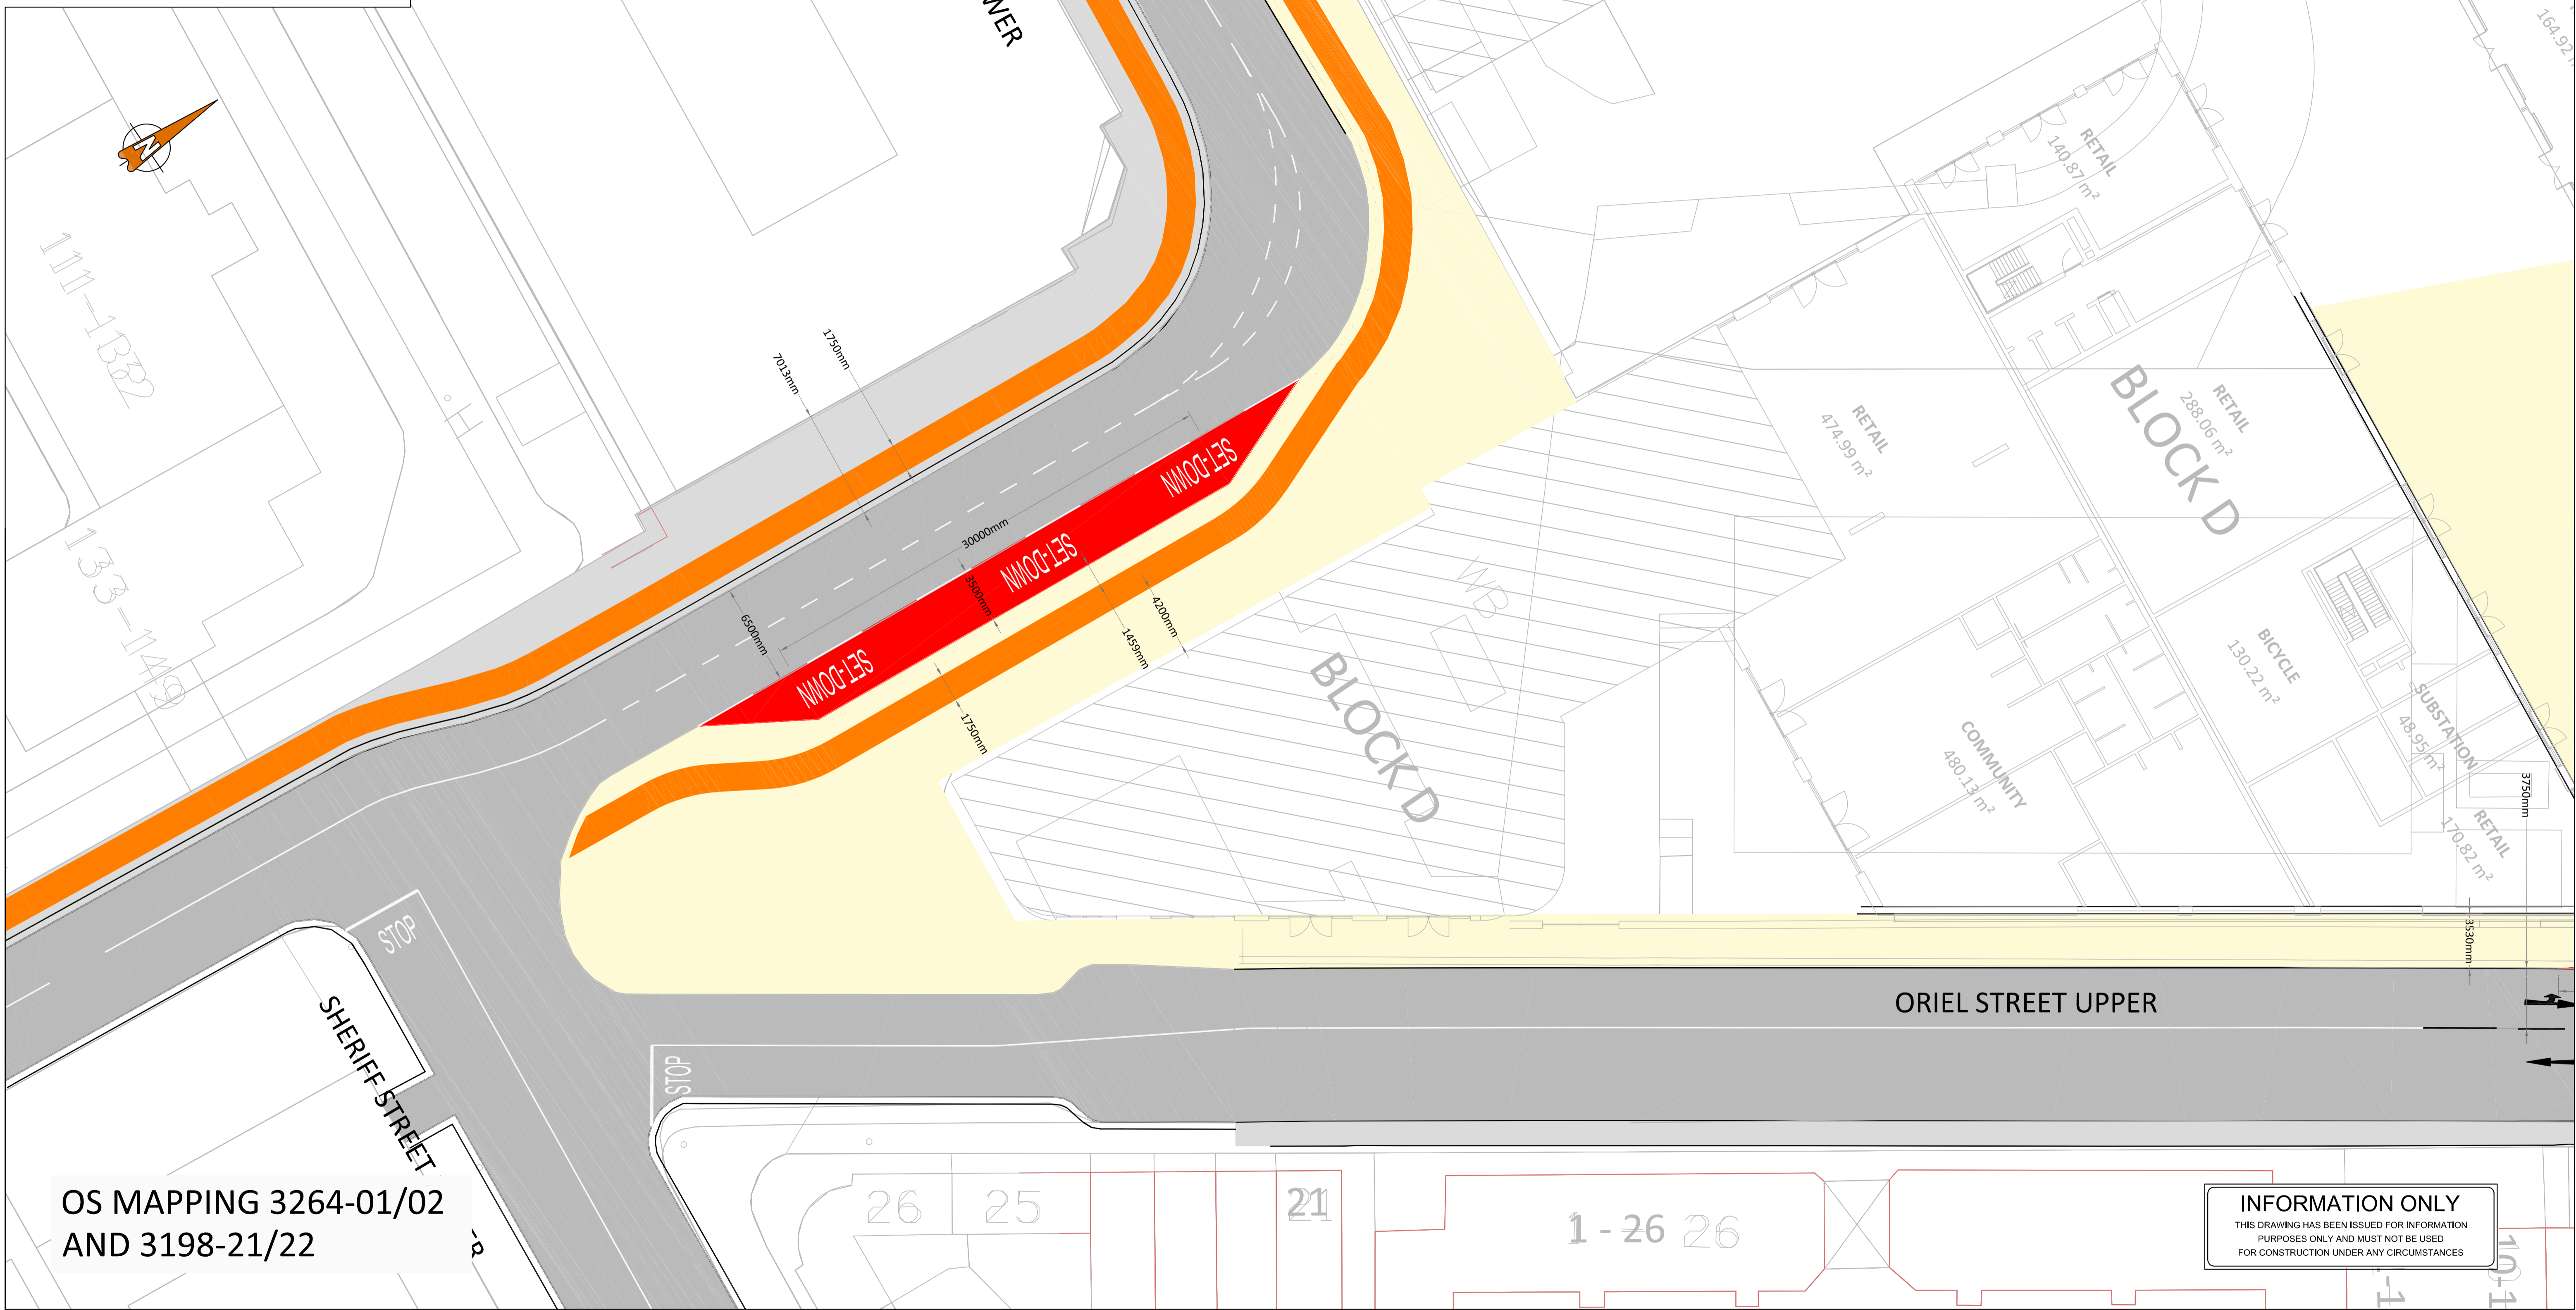


OS MAPPING 3264-01/02
AND 3198-21/22

INFORMATION ONLY
THIS DRAWING HAS BEEN ISSUED FOR INFORMATION PURPOSES ONLY AND MUST NOT BE USED FOR CONSTRUCTION UNDER ANY CIRCUMSTANCES

- FOR SETTING OUT REFER TO ARCHITECT'S DRAWINGS.
- THIS DRAWING TO BE READ IN CONJUNCTION WITH ALL OTHER ARCHITECTURAL AND ENGINEERING DRAWINGS AND ALL OTHER RELEVANT DRAWINGS AND SPECIFICATIONS.
- DO NOT SCALE THIS DRAWING. USE FIGURED DIMENSIONS ONLY.
- NO PART OF THIS DOCUMENT MAY BE REPRODUCED OR TRANSMITTED IN ANY FORM OR STORED IN ANY RETRIEVAL SYSTEM OF ANY NATURE WITHOUT THE WRITTEN PERMISSION OF O'CONNOR SUTTON CRONIN AS COPYRIGHT HOLDER EXCEPT AS AGREED FOR USE ON THE PROJECT FOR WHICH THE DOCUMENT WAS ORIGINALLY ISSUED.

Rev No.	Date	Revision Note	Drn by	Chkd by
P01	12.11.18	SUITABLE FOR INFORMATION	JS	PM

Rev No.	Date	Revision Note	Drn by	Chkd by

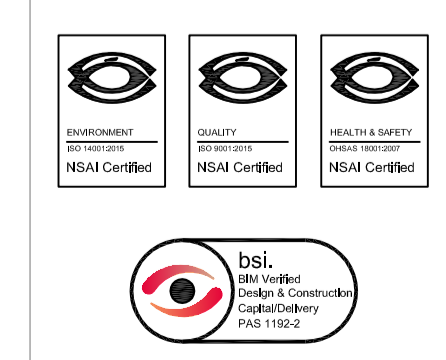

Head Office,
9 Prussia Street,
Dublin 7,
D07 K757

TEL +353 (0)1 8682000

e: contactus@ocsc.ie
w: www.ocsc.ie

Dublin | London | Belfast | Galway | Cork



Client: Oxley Holdings Ltd.
Project: Connolly Quarter

Title: Set-Down area
Sheriff Street Lower
Plan Layout

Code	Originator	Zone	Level	Type	Role	Number	Status	Revision
O635	OCSC	XX	XX	SK	C	0013	S2	P01

Date: 03.04.19 Scale: 1:200 @ A1 Drn by: JS Chkd by: PM Aprvd by: TH