
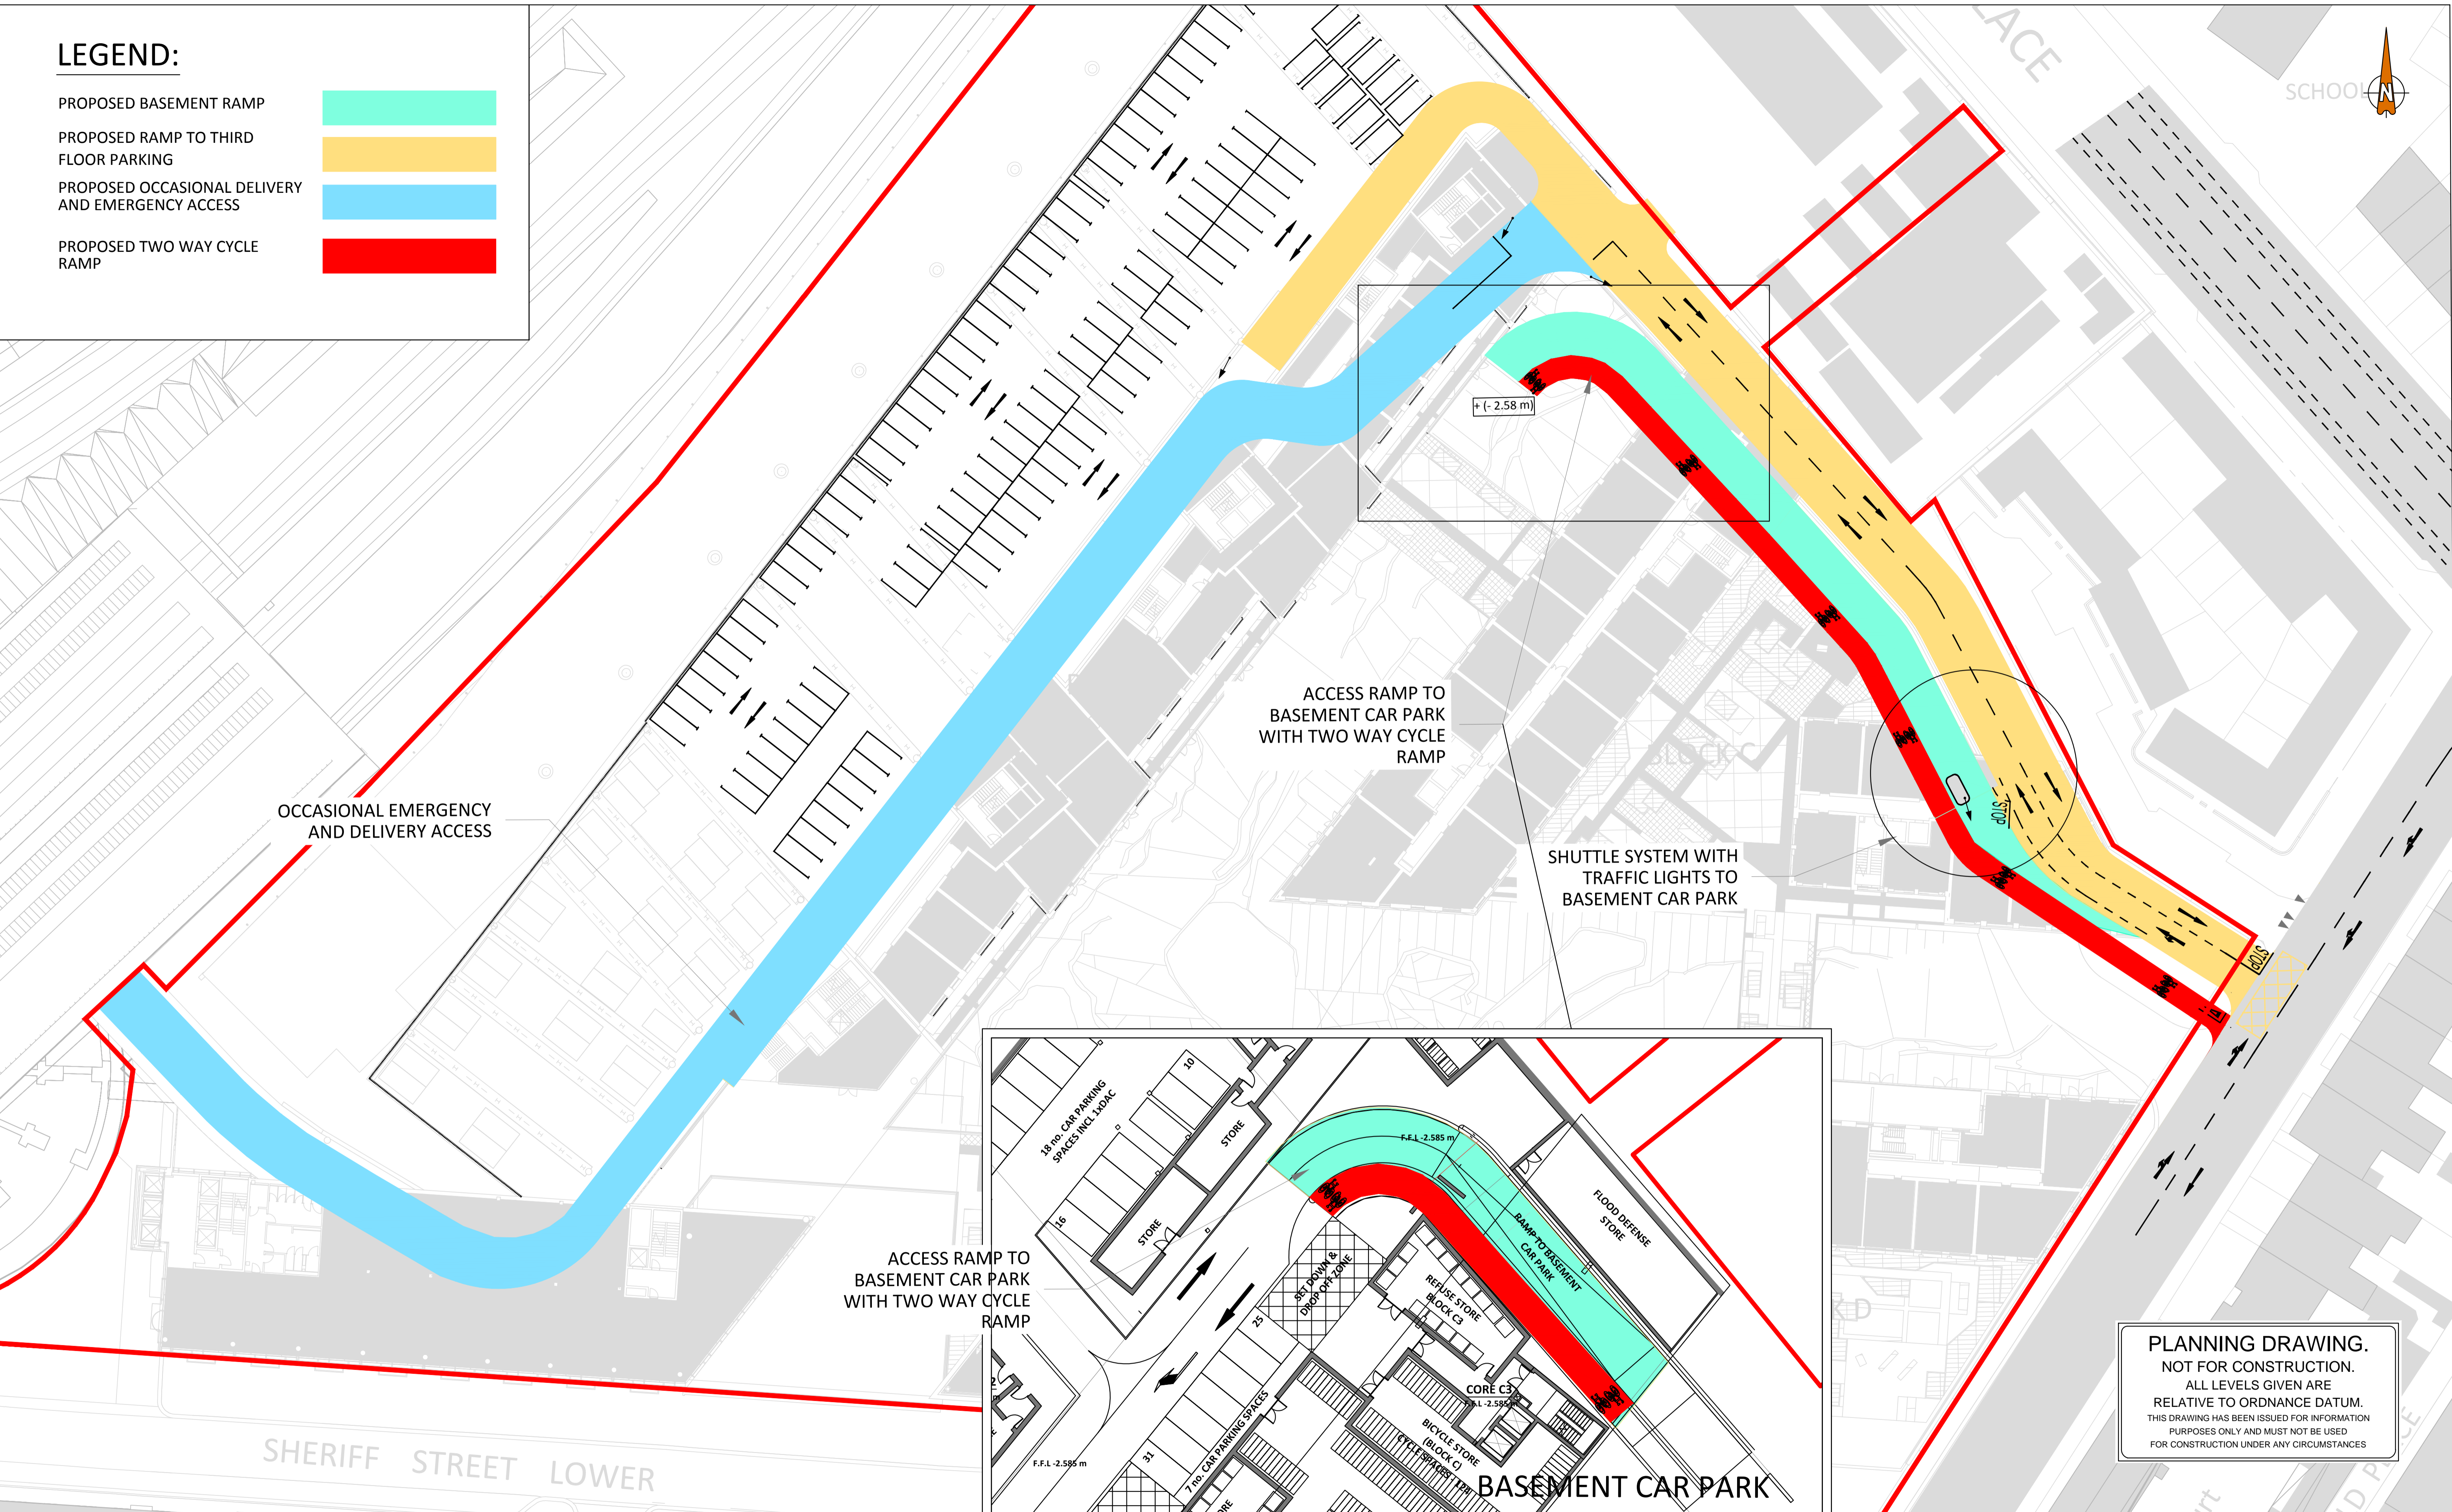


LEGEND:

- PROPOSED BASEMENT RAMP
- PROPOSED RAMP TO THIRD FLOOR PARKING
- PROPOSED OCCASIONAL DELIVERY AND EMERGENCY ACCESS
- PROPOSED TWO WAY CYCLE RAMP

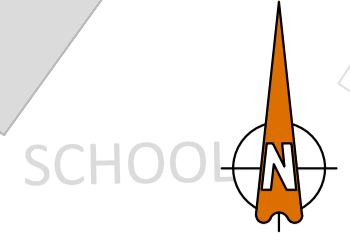


OCCASIONAL EMERGENCY AND DELIVERY ACCESS

ACCESS RAMP TO BASEMENT CAR PARK WITH TWO WAY CYCLE RAMP

SHUTTLE SYSTEM WITH TRAFFIC LIGHTS TO BASEMENT CAR PARK

ACCESS RAMP TO BASEMENT CAR PARK WITH TWO WAY CYCLE RAMP

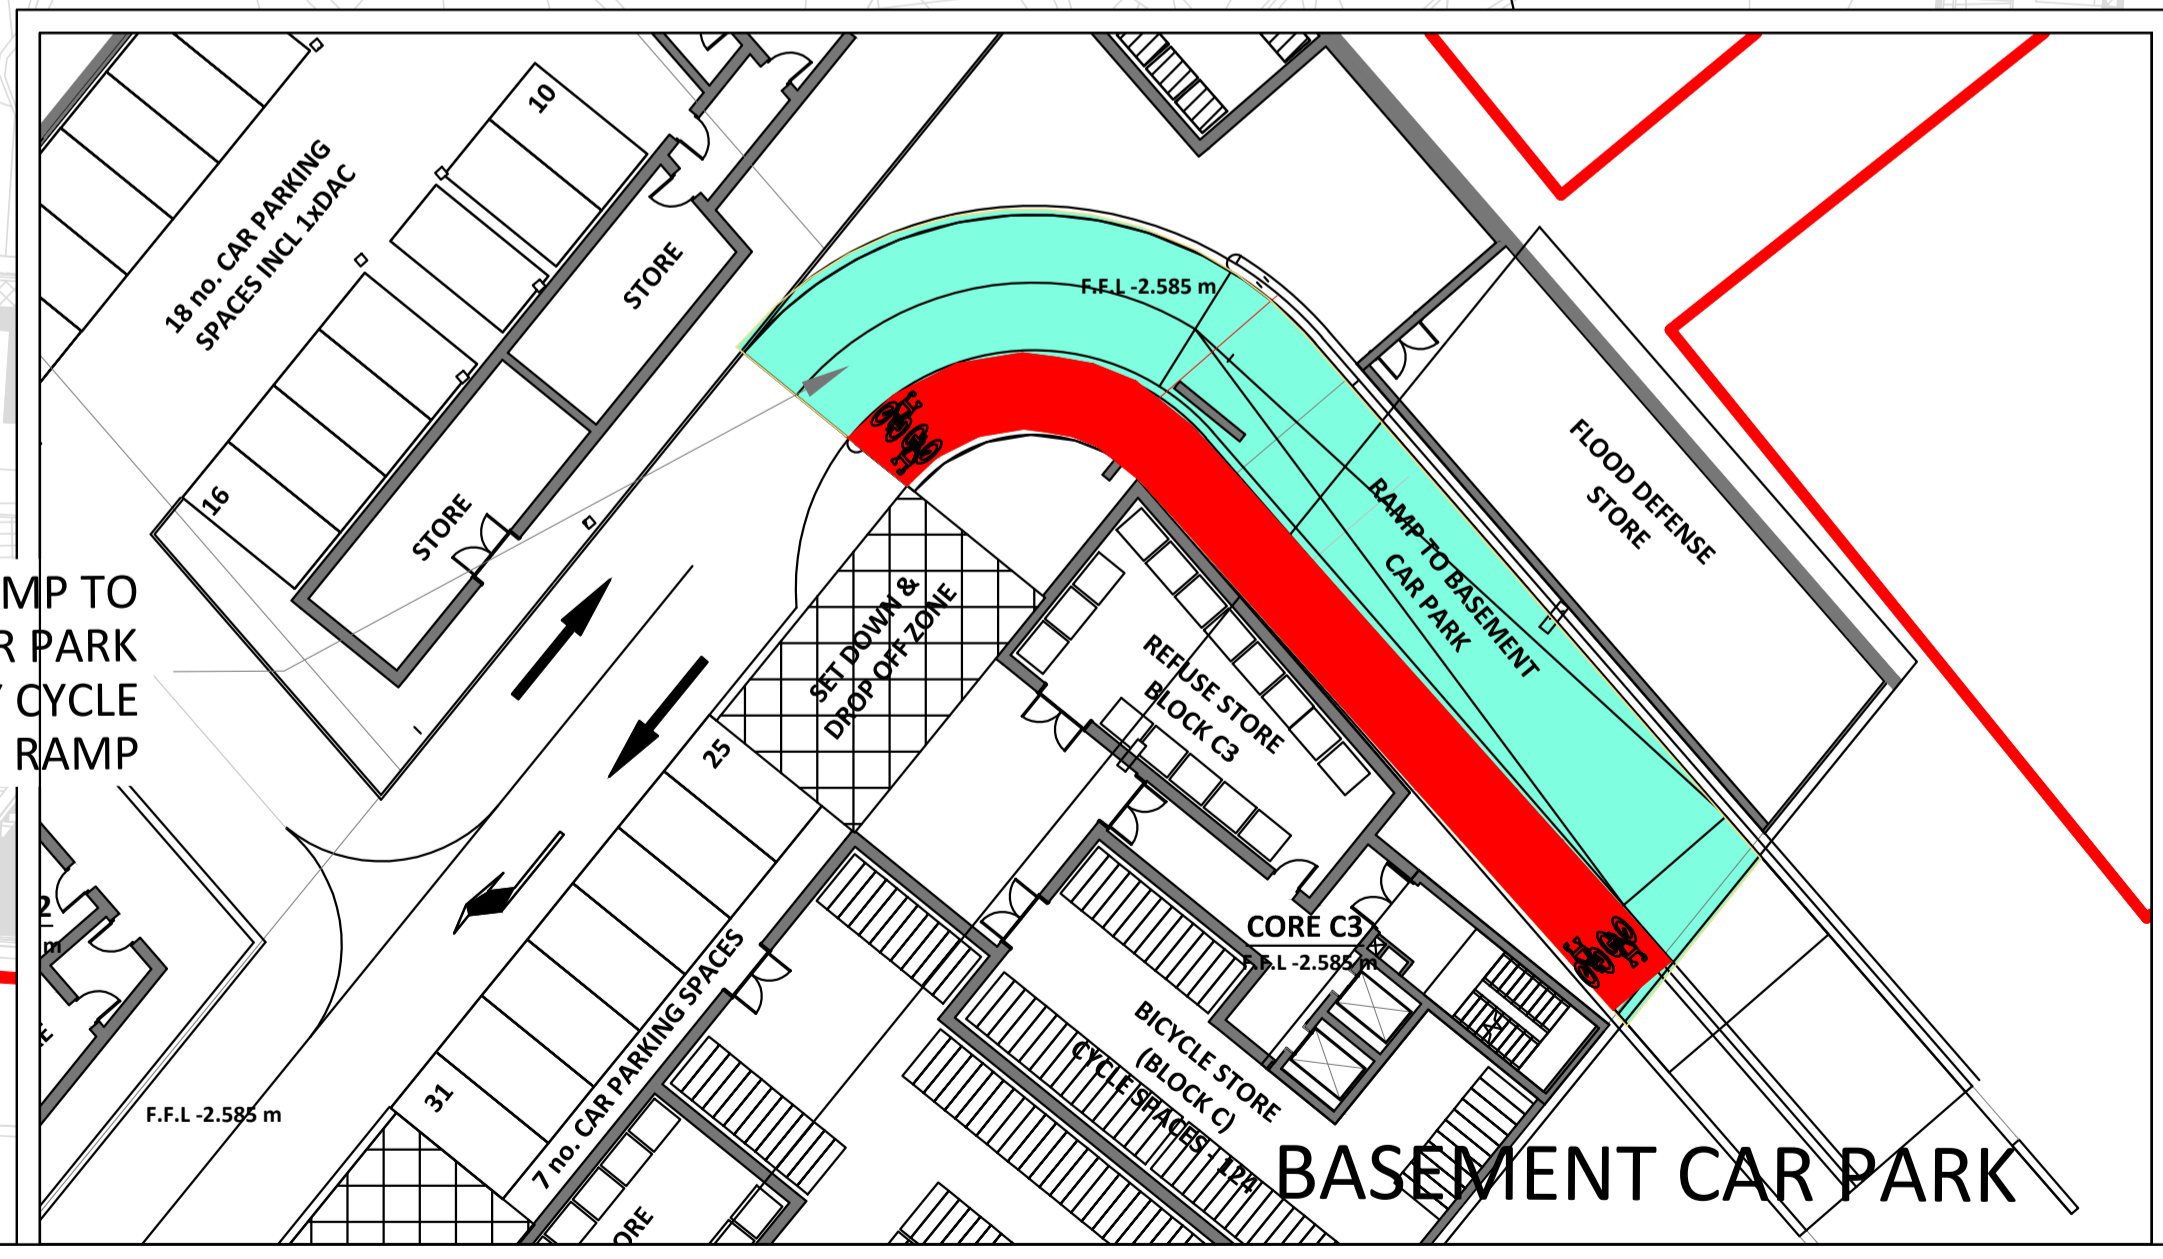


PLANNING DRAWING.
 NOT FOR CONSTRUCTION.
 ALL LEVELS GIVEN ARE RELATIVE TO ORDNANCE DATUM.
 THIS DRAWING HAS BEEN ISSUED FOR INFORMATION PURPOSES ONLY AND MUST NOT BE USED FOR CONSTRUCTION UNDER ANY CIRCUMSTANCES

- FOR SETTING OUT REFER TO ARCHITECT'S DRAWINGS.
- THIS DRAWING TO BE READ IN CONJUNCTION WITH ALL OTHER ARCHITECTURAL AND ENGINEERING DRAWINGS AND ALL OTHER RELEVANT DRAWINGS AND SPECIFICATIONS.
- DO NOT SCALE THIS DRAWING. USE FIGURED DIMENSIONS ONLY.
- NO PART OF THIS DOCUMENT MAY BE REPRODUCED OR TRANSMITTED IN ANY FORM OR STORED IN ANY RETRIEVAL SYSTEM OF ANY NATURE WITHOUT THE WRITTEN PERMISSION OF O'CONNOR SUTTON CRONIN AS COPYRIGHT HOLDER EXCEPT AS AGREED FOR USE ON THE PROJECT FOR WHICH THE DOCUMENT WAS ORIGINALLY ISSUED.

Rev No.	Date	Revision Note	Drn by	Chkd by
C01	19.06.19	STAGE COMPLETE - PLANNING	OG	PM

Rev No.	Date	Revision Note	Drn by	Chkd by

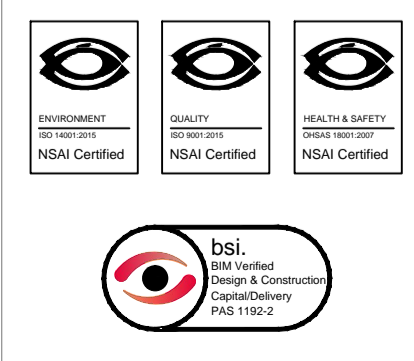

Head Office,
 9 Prussia Street,
 Dublin 7,
 D07 KT57

TEL +353 (0)1 8682000

e: contactus@ocsc.ie
 w: www.ocsc.ie

Dublin | London | Belfast | Galway | Cork



Client:	OXLEY HOLDINGS LTD									
Project:	CONNOLLY QUARTER									
Title:	RAMP ACCESS TO ALL FLOORS TRAFFIC MANAGEMENT PLAN PLAN LAYOUT									
Code	Originator	Zone	Level	Type	Role	Number	Status	Revision		
O635	OCSC	XX	XX	DR	C	0107	A1	C01		
Date:	19.09.19	Scale:	1:400	@ A1	Drn by:	OG	Chkd by:	PM	Aprvd by:	MOR